


# CONTROL FLOW ROOF DRAIN



## 3000-E-FCS

CAST IRON ROOF DRAIN WITH WIDE FLANGE, FLASHING RING INTEGRAL WITH GRAVEL STOP, HIGH MUSHROOM DOME, PROPORTIONAL FLOW WIER AND BOTTOM OUTLET.

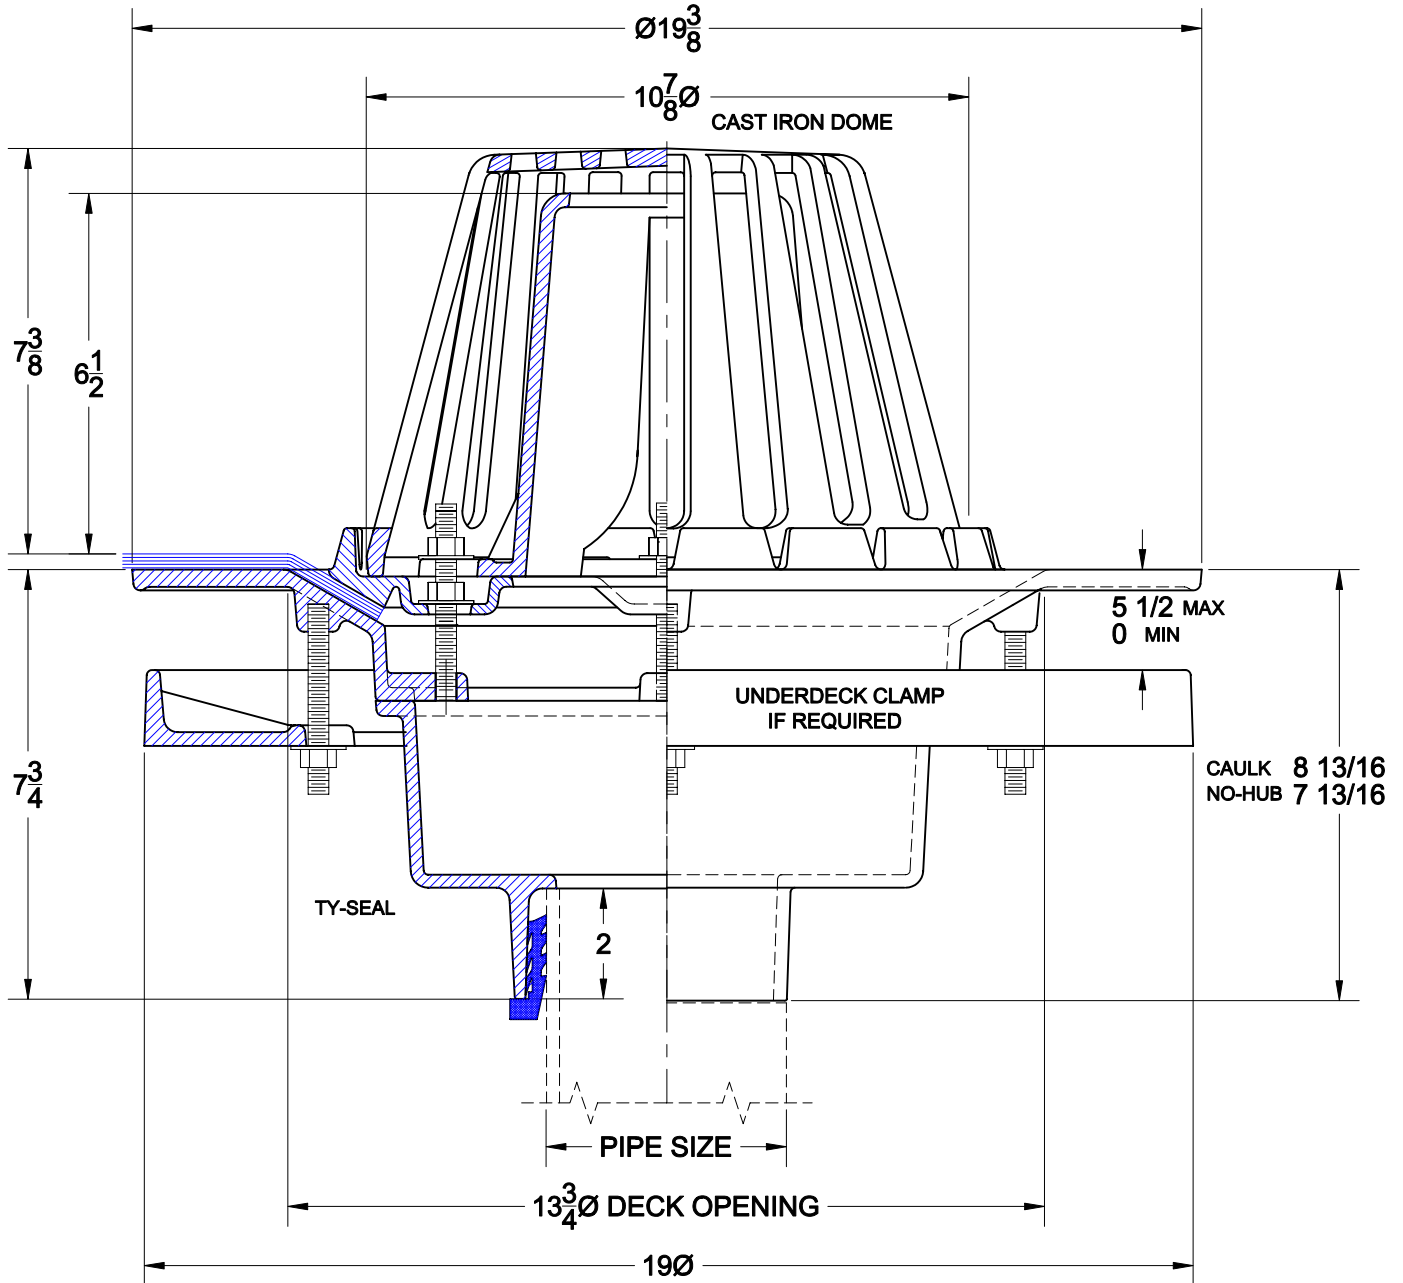

### OPTIONS

Cat. No.	Pipe Size	Wt. Lbs.	Suffix	Description
<input type="checkbox"/> 3002-E-FCS	2	74.0	<input type="checkbox"/> 5	VANDAL PROOF
<input type="checkbox"/> 3003-E-FCS	3	75.0	<input type="checkbox"/> 39	GALVANIZED CAST IRON PARTS
<input type="checkbox"/> 3004-E-FCS	4	75.0	<input type="checkbox"/> 52	BEARING PAN
<input type="checkbox"/> 3005-E-FCS	5	75.0	<input type="checkbox"/> 53	UNDERDECK CLAMP
<input type="checkbox"/> 3006-FCS	6	75.0		
<input type="checkbox"/> 3008-E-FCS	8	79.0		

FOR CONTROL FLOW SPECIFY GPW \_\_\_\_\_

### OUTLETS

<input type="checkbox"/> TY	TY-SEAL (2,3,4,6")	<input type="checkbox"/> NH	NO-HUB (2-8")	<input type="checkbox"/> IC	INSIDE CAULK (2-6")	<input type="checkbox"/> IPS	THREADED (2-8")
-----------------------------	-----------------------	-----------------------------	------------------	-----------------------------	------------------------	------------------------------	--------------------

AutoCad.dwg