


CONTROL FLOW ROOF DRAIN



3000-FCS

CAST IRON ROOF DRAIN WITH FLANGE, FLASHING RING INTEGRAL WITH GRAVEL STOP, HIGH MUSHROOM DOME, PROPORTIONAL FLOW WIER AND BOTTOM OUTLET.

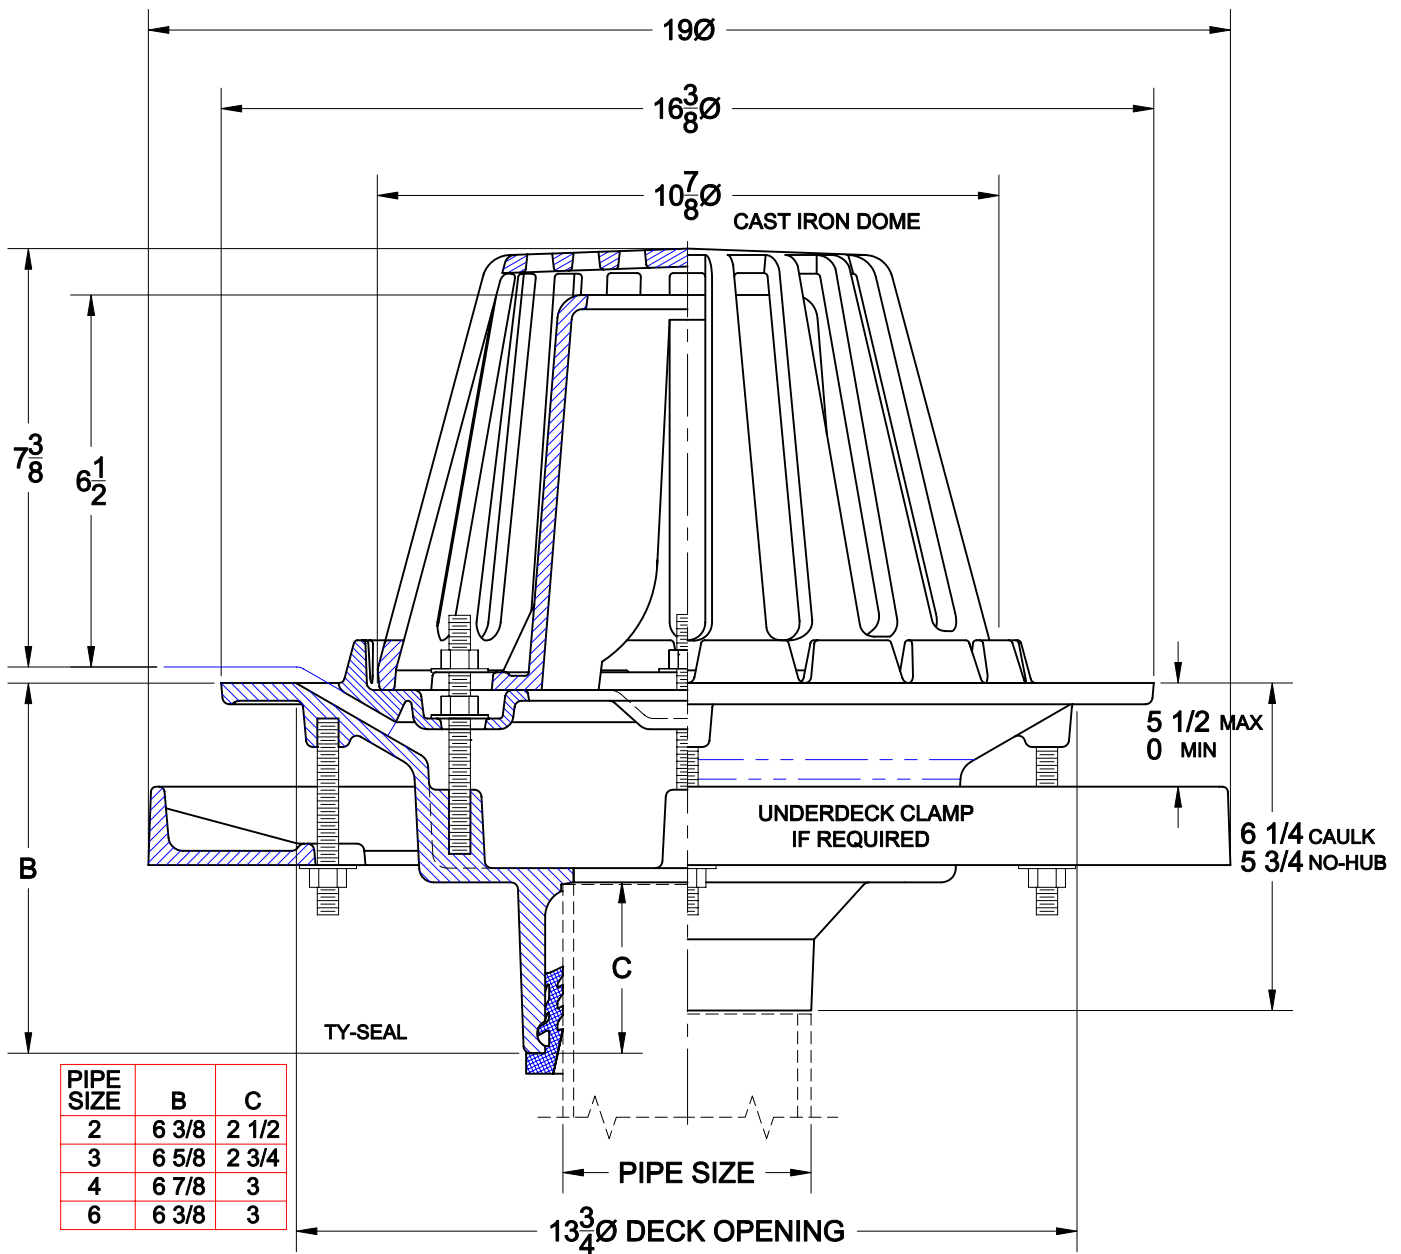

OPTIONS

Cat. No.	Pipe Size	Wt. Lbs.	Suffix	Description
<input type="checkbox"/> 3002-FCS	2	74.0	<input type="checkbox"/> 5	VANDAL PROOF
<input type="checkbox"/> 3003-FCS	3	75.0	<input type="checkbox"/> 39	GALVANIZED CAST IRON PARTS
<input type="checkbox"/> 3004-FCS	4	75.0	<input type="checkbox"/> 52	BEARING PAN
<input type="checkbox"/> 3005-FCS	5	75.0	<input type="checkbox"/> 53	UNDERDECK CLAMP
<input type="checkbox"/> 3006-FCS	6	75.0		
<input type="checkbox"/> 3008-FCS	8	79.0		

FOR CONTROL FLOW SPECIFY GPW _____

OUTLETS

<input type="checkbox"/> TY	TY-SEAL (2,3,4,6")	<input type="checkbox"/> NH	NO-HUB (2-8")	<input type="checkbox"/> IC	INSIDE CAULK (2-6")	<input type="checkbox"/> IPS	THREADED (2-8")
-----------------------------	-----------------------	-----------------------------	------------------	-----------------------------	------------------------	------------------------------	--------------------

AutoCad.dwg