


FLOOR CLEANOUT

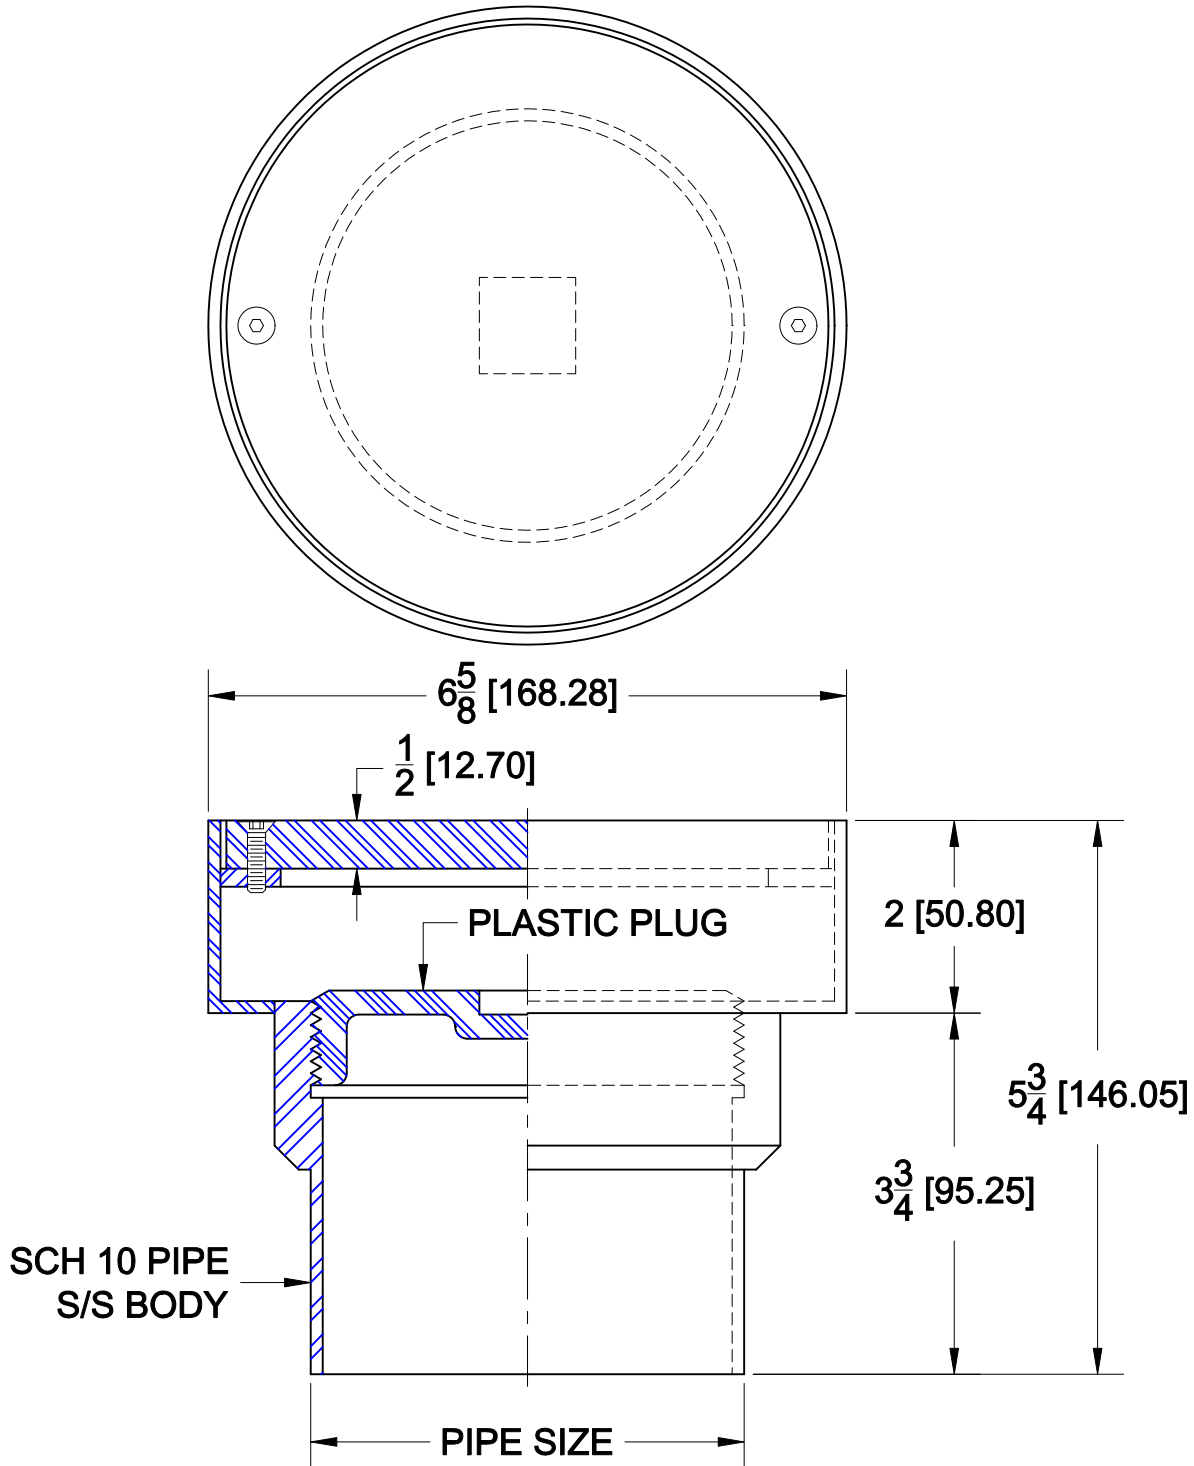

6100-R-SS

STAINLESS STEEL FLOOR CLEANOUT WITH ROUND SMOOTH SECURED COVER,
PLASTIC THREADED PLUG AND SPIGOT OUTLET



Cat. No.	Pipe Size	Wt. Lbs.
6102-R-SS	2 (50)	8.5
6103-R-SS	3 (75)	9.0
6104-R-SS	4 (100)	9.5

AutoCad.dwg