


# FLOOR SINKS - SQUARE



9110-20

CAST IRON 8" SQUARE FLOOR SINK WITH 6" DEEP SUMP, A.R.E. INTERIOR, ALUMINUM DOME BOTTOM STRAINER AND NICKEL BRONZE FRAME WITH ALUMINUM DEPRESSED GRATE.

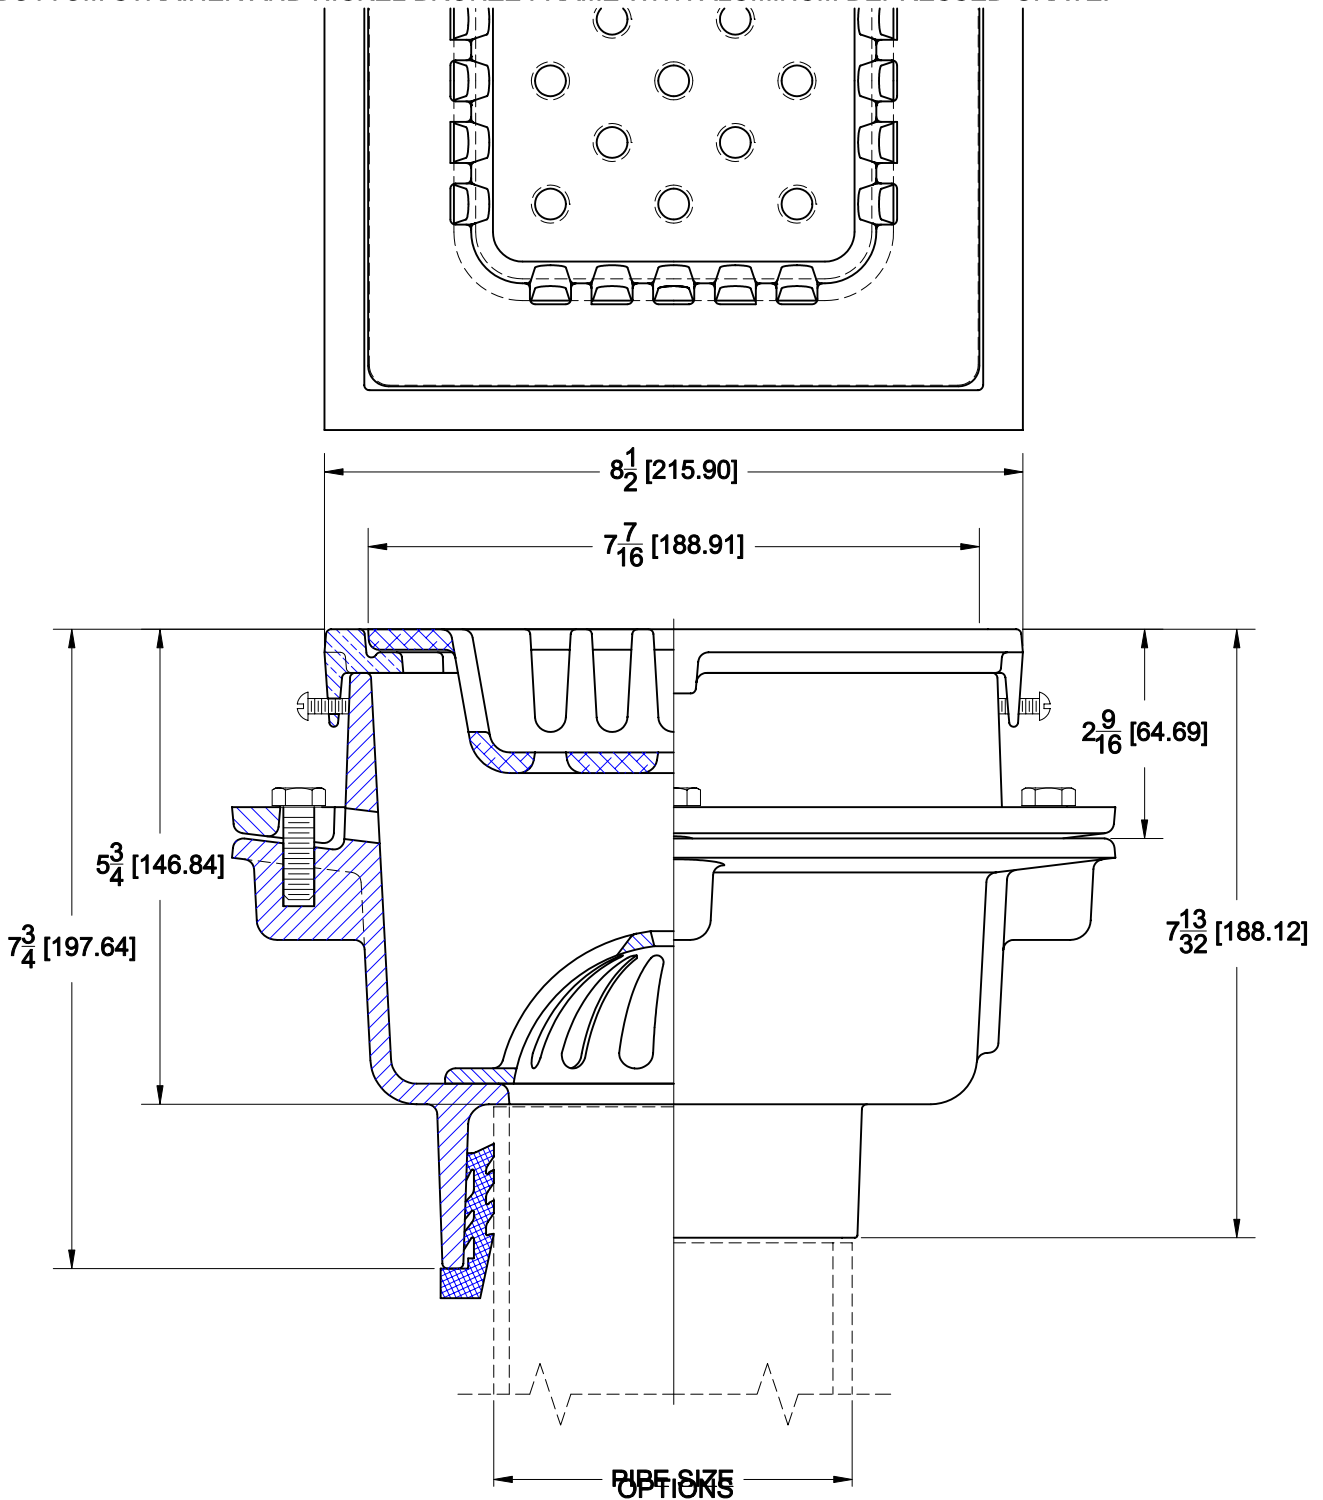

Cat. No.	Pipe Size	Wt. Lbs.	Suffix	Description
<input type="checkbox"/> 9112	2 (50)	25.0	<input type="checkbox"/> 6	TRAP PRIMER CONNECTION (1/2" NPT)
<input type="checkbox"/> 9113	3 (75)	25.0	<input type="checkbox"/> 26	CLAMP DEVICE
<input type="checkbox"/> 9114	4 (100)	25.0		

**OUTLETS**

<input type="checkbox"/> NH	<input type="checkbox"/> NO-HUB	<input type="checkbox"/> TY	<input type="checkbox"/> TY-SEAL	<input type="checkbox"/> IC	<input type="checkbox"/> INSIDE CAULK
-----------------------------	---------------------------------	-----------------------------	----------------------------------	-----------------------------	---------------------------------------

AutoCad.dwg