


FLOOR SINKS - SQUARE



9110-LF

CAST IRON 8" SQUARE FLOOR SINK WITH 6" DEEP SUMP, A.R.E. INTERIOR, ALUMINUM DOME BOTTOM STRAINER, SATIN FINISH NICKEL BRONZE TOP AND BOTTOM OUTLET.

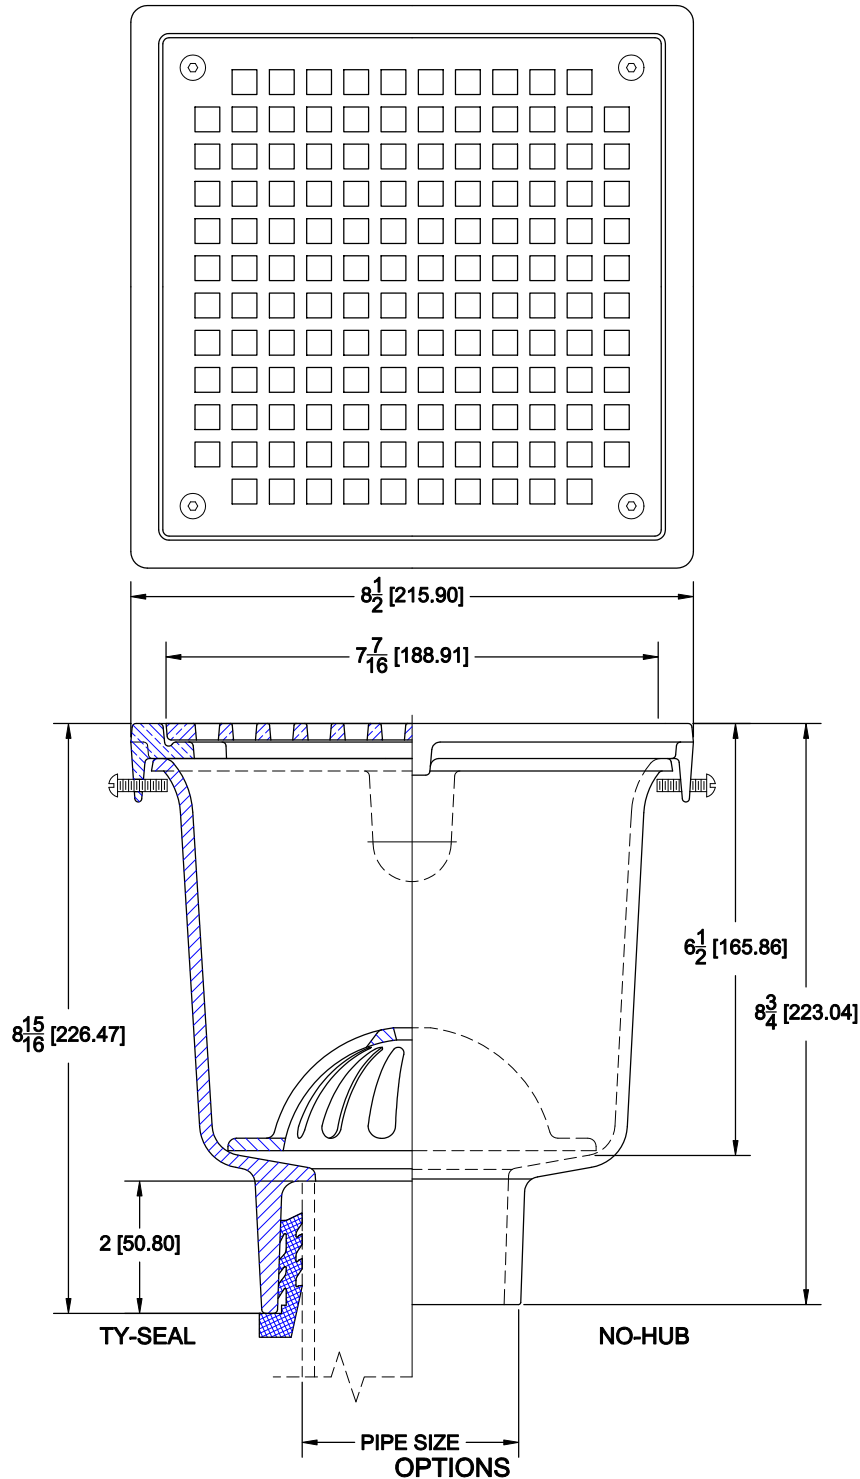

Cat. No.	Pipe Size	Wt. Lbs.	Suffix	Description
<input type="checkbox"/> 9112-LF	2 (50)	25.0	<input type="checkbox"/> 15	HALF GRATE
<input type="checkbox"/> 9113-LF	3 (75)	25.0	<input type="checkbox"/> 16	THREE QUARTER GRATE
<input type="checkbox"/> 9114-LF	4 (100)	25.0	<input type="checkbox"/> 6	TRAP PRIMER CONNECTION (1/2" NPT)
OUTLETS			<input type="checkbox"/> 27	ALUMINUM SEDIMENT BUCKET
<input type="checkbox"/> NH	<input type="checkbox"/> NO-HUB	<input type="checkbox"/> TY	<input type="checkbox"/> TY-SEAL	<input type="checkbox"/>

AutoCad.dwg